


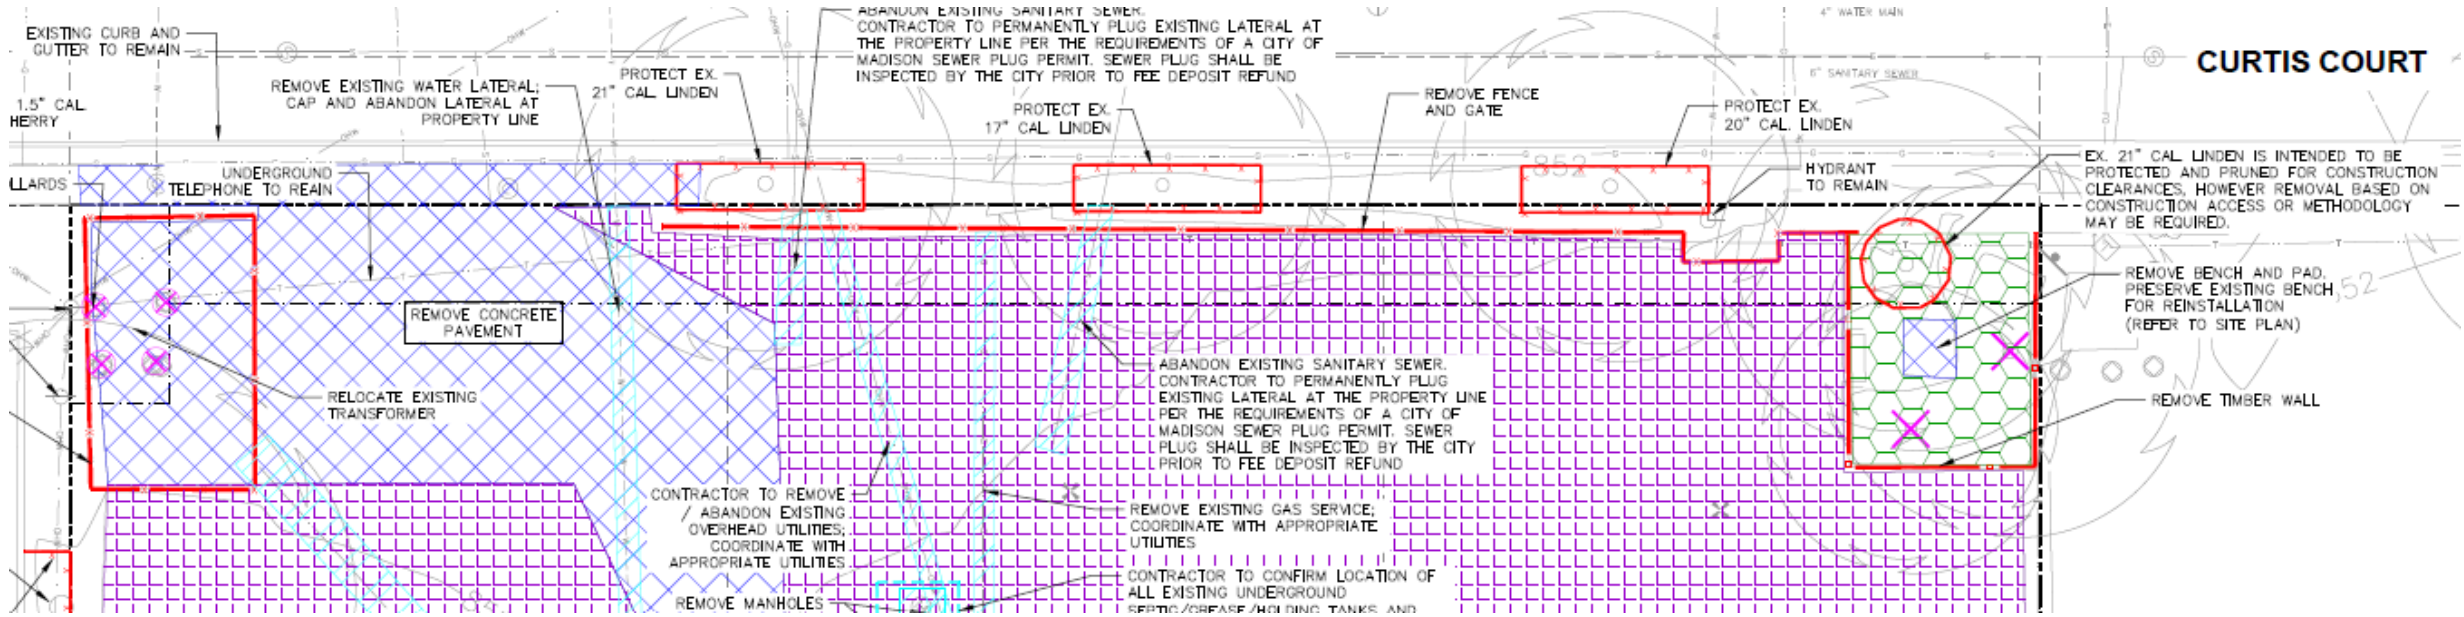


# C2.0: Demolition Plan



-  DEMOLITION - REMOVAL OF LANDSCAPE BEDDING
-  TREE REMOVAL
-  MISCELLANEOUS ITEM REMOVAL

# L100: Landscape Plan

